


piano interrato



piano terra

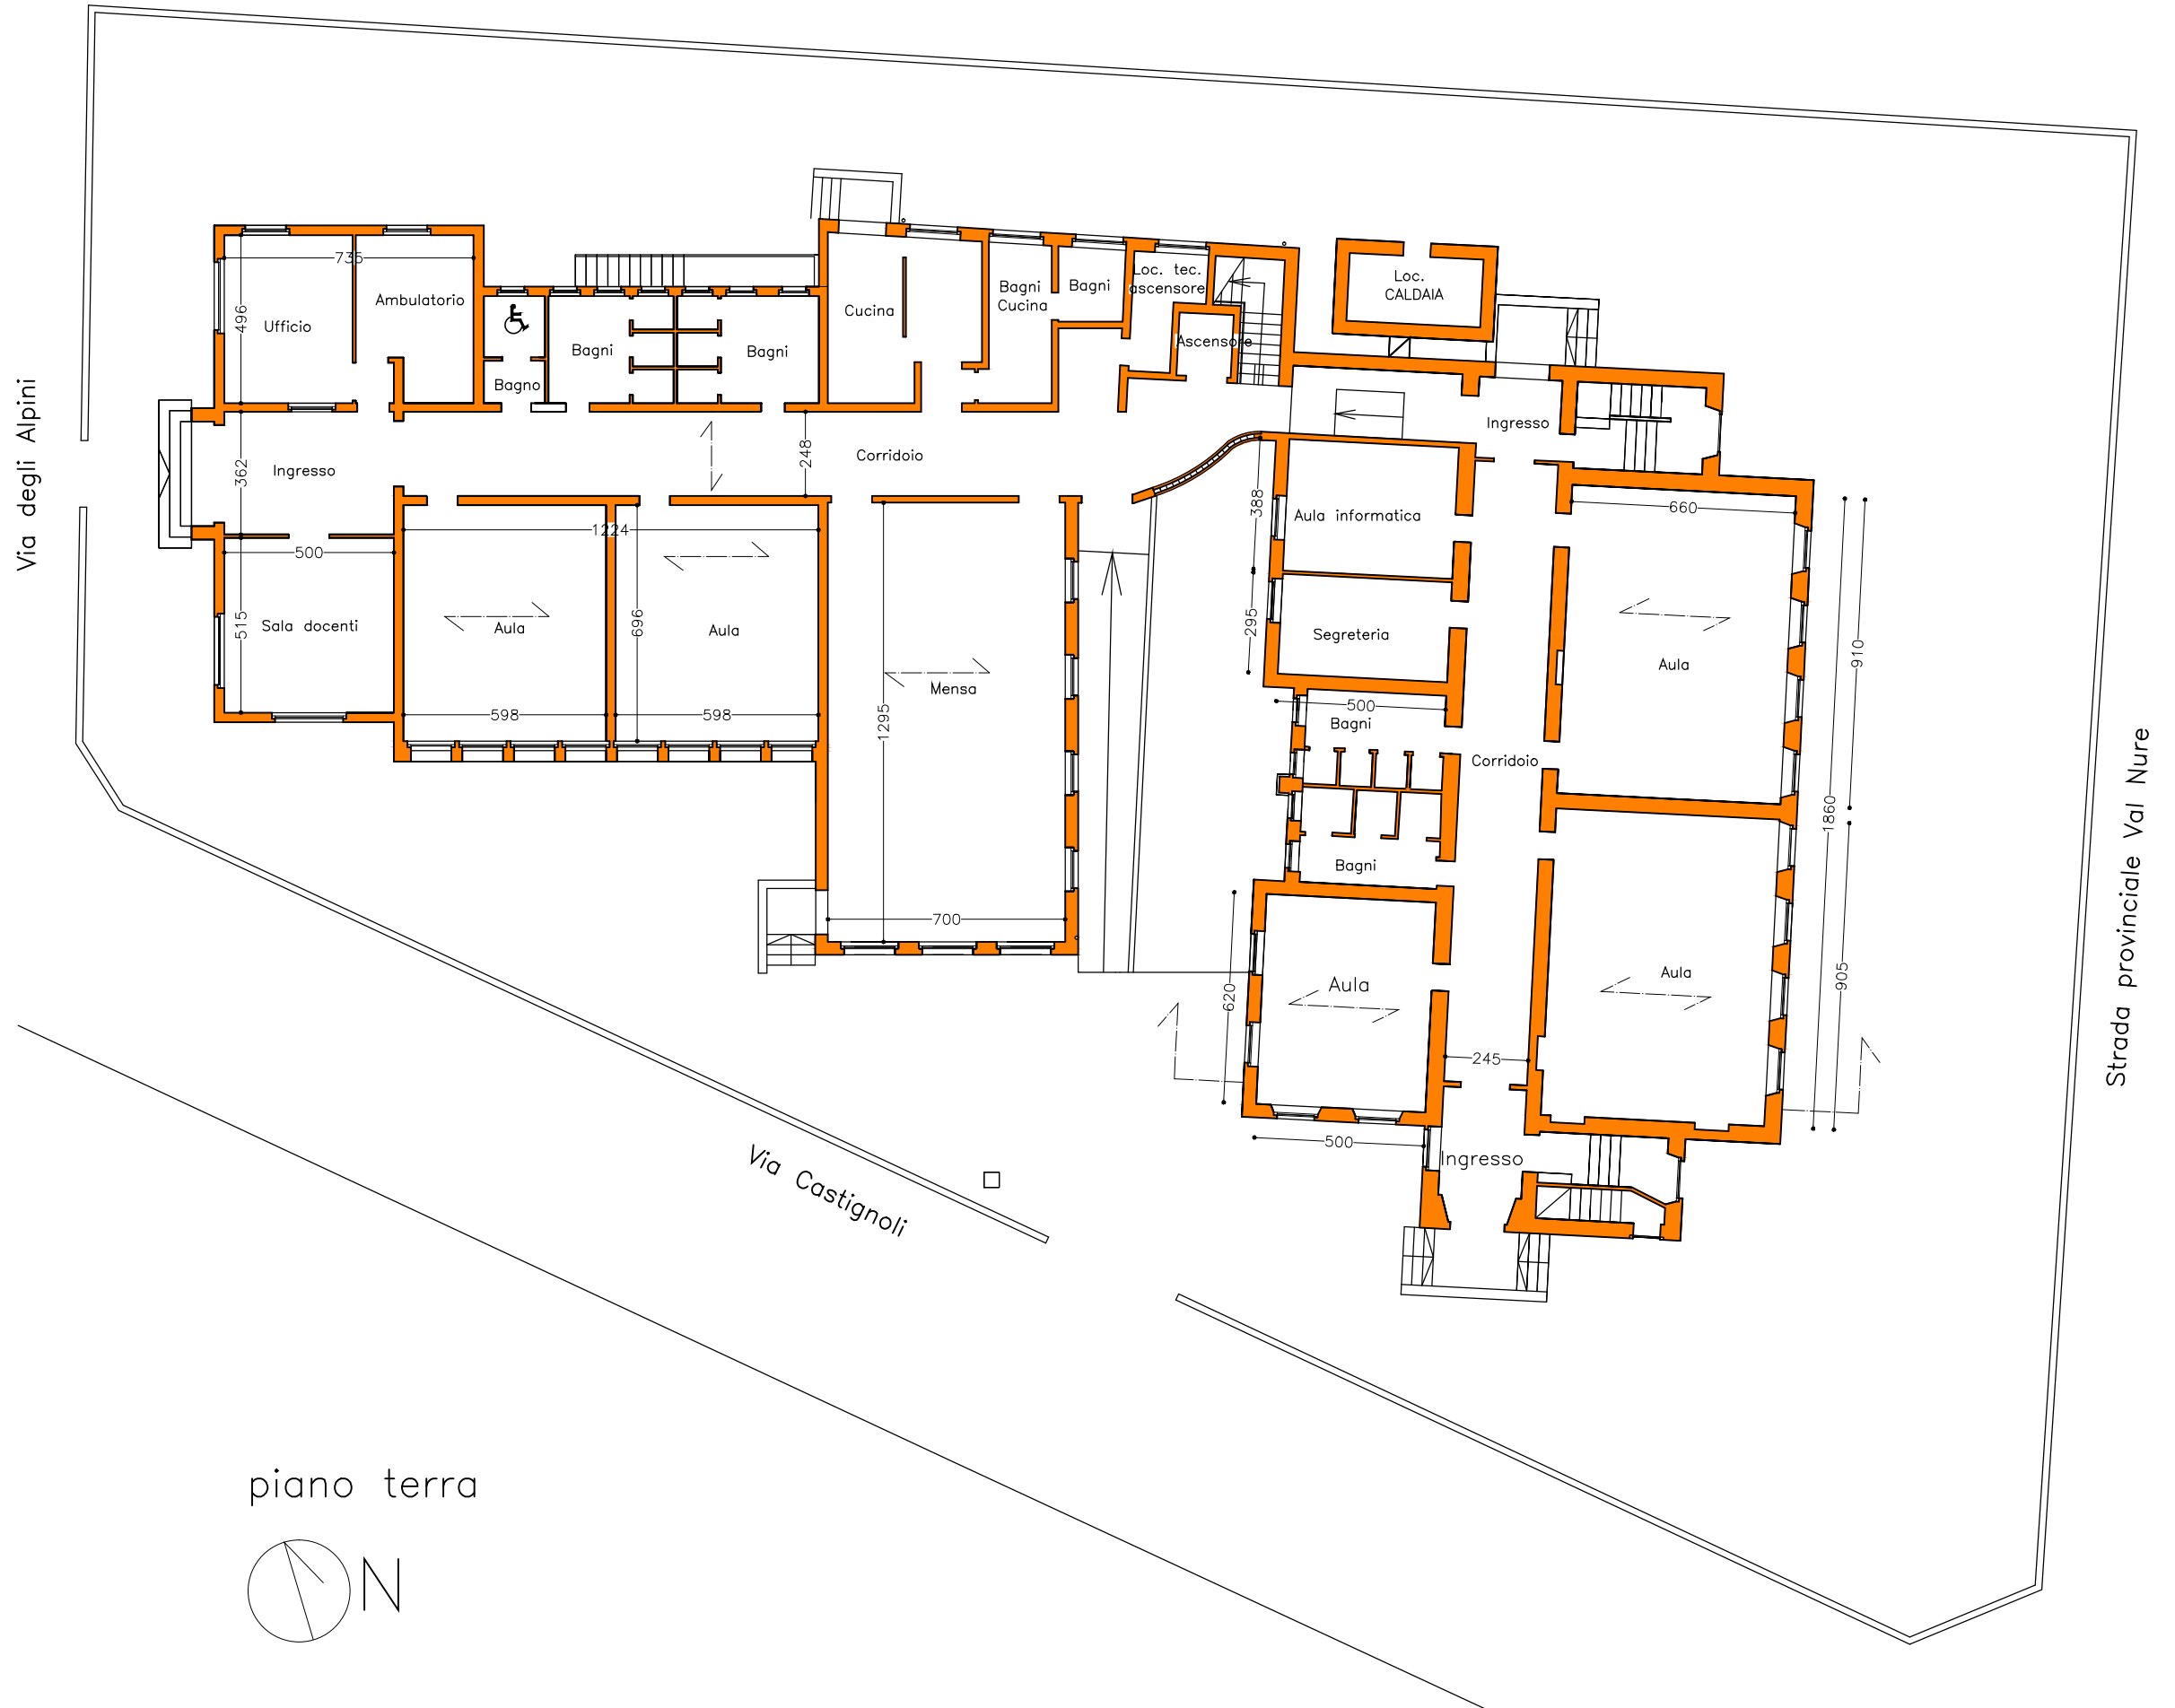